


NORDANSICHT  
M 1:100

Lubor Mika  
Dipl.-Ing. Architekt  
Jenaer Straße 10  
86169 Augsburg  
Tel.: 0821/742195  
e-mail: mika@m-i-k-a.de

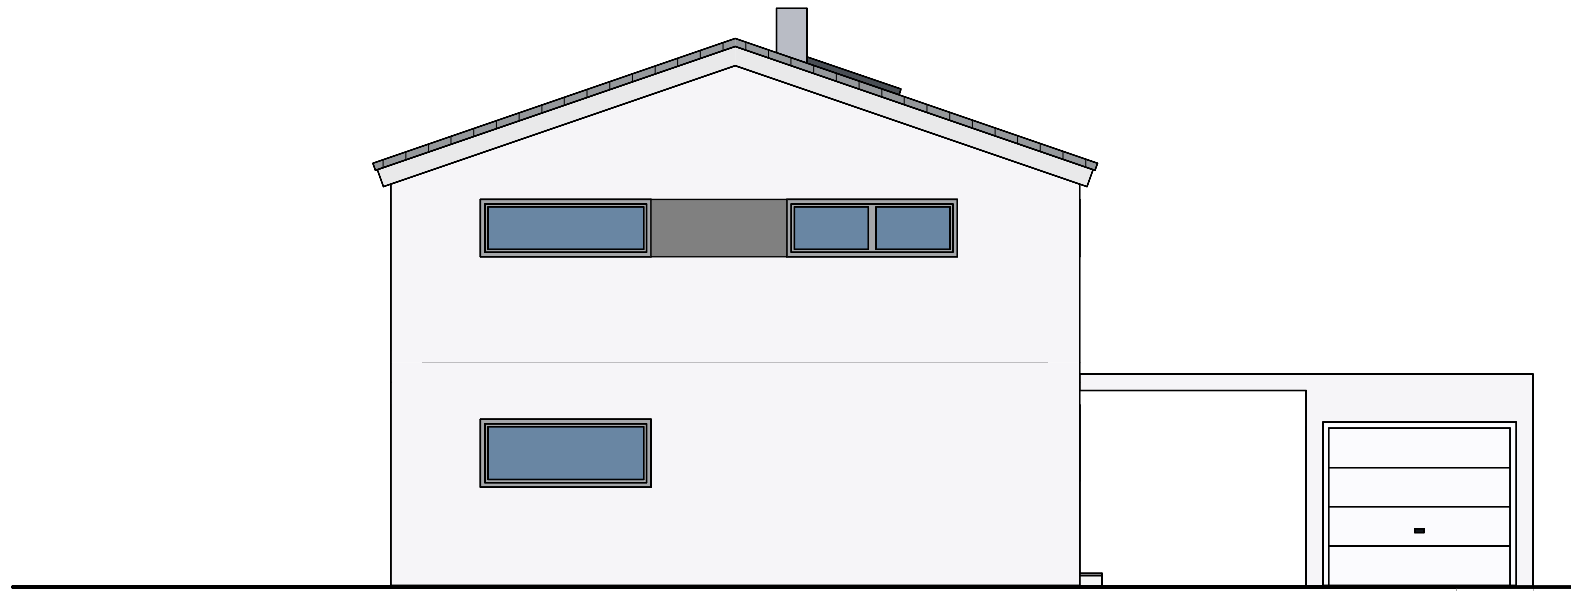



OSTANSICHT  
M 1:100

Lubor Mika  
Dipl.-Ing. Architekt  
Jenaer Straße 10  
86169 Augsburg  
Tel.: 0821/742195  
e-mail: mika@m-i-k-a.de







NORDANSICHT  
M 1:100

Lubor Mika  
Dipl.-Ing. Architekt  
Jenaer Straße 10  
86169 Augsburg  
Tel.: 0821/742195  
e-mail: mika@m-i-k-a.de






WESTANSICHT  
M 1:100

Lubor Mika  
Dipl.-Ing. Architekt  
Jenaer Straße 10  
86169 Augsburg  
Tel.: 0821/742195  
e-mail: mika@m-i-k-a.de




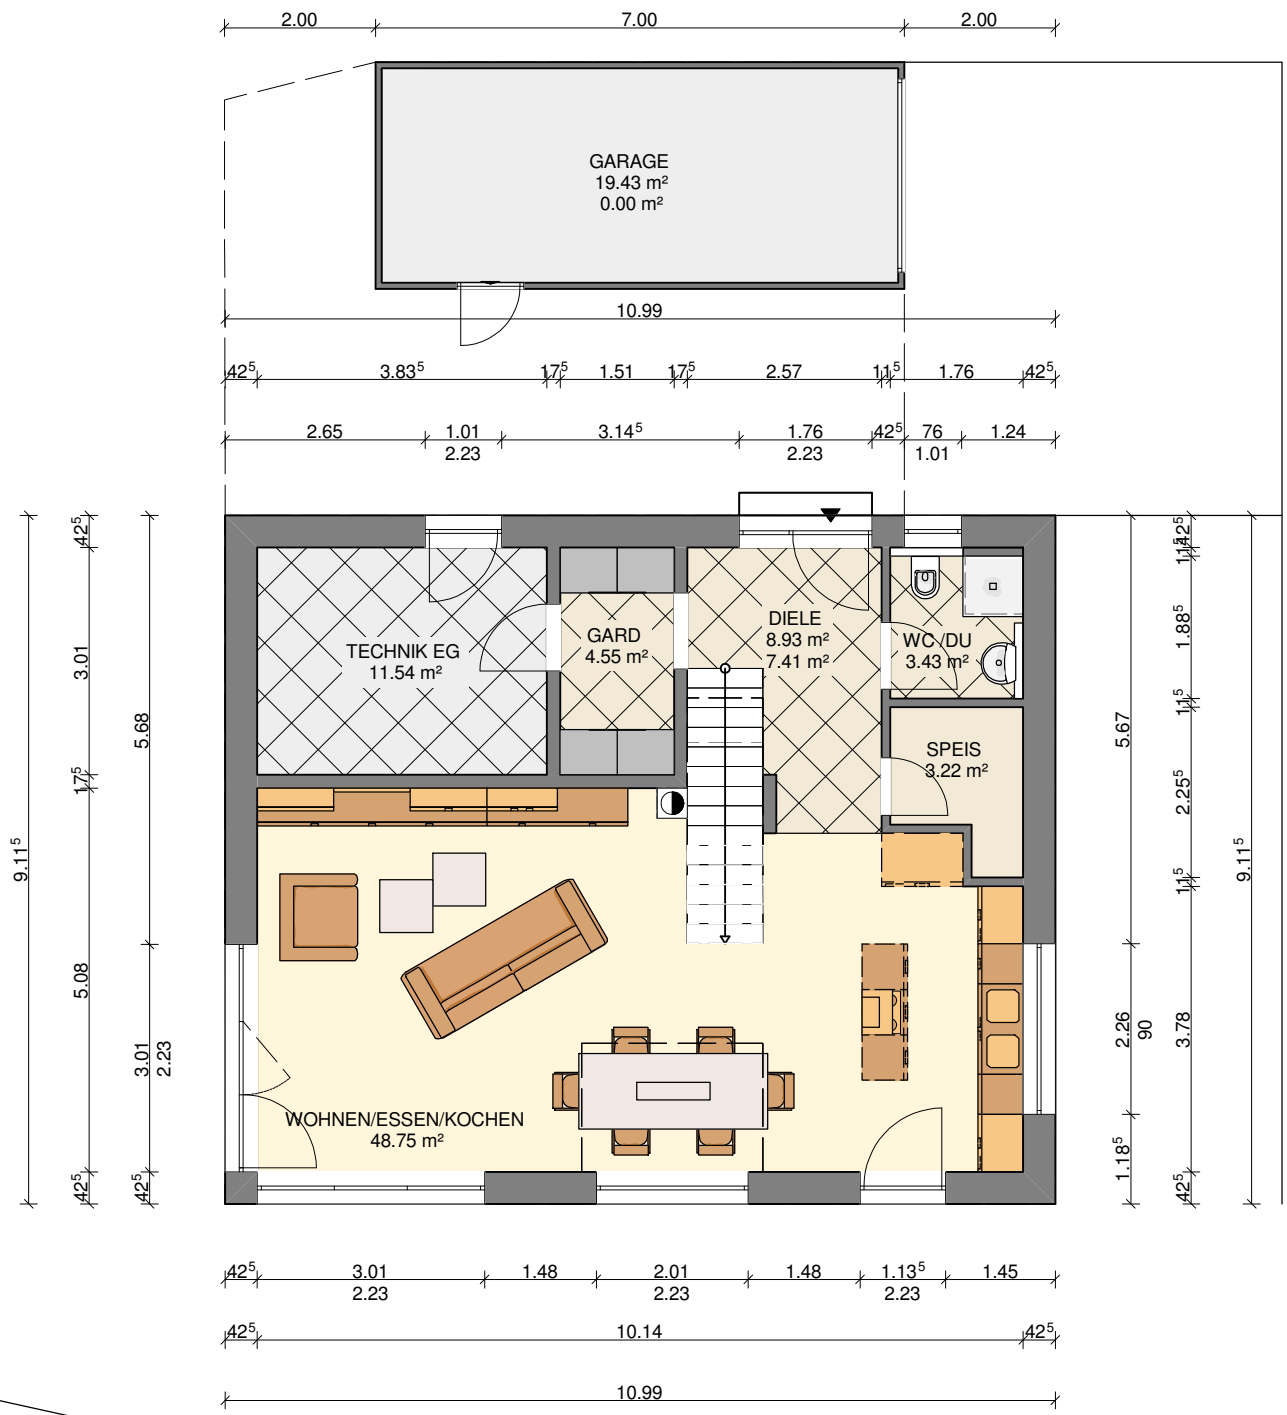

ERDGESCHOSS  
 M 1:100

Lubor Mika  
 Dipl.-Ing. Architekt  
 Jenaer Straße 10  
 86169 Augsburg  
 Tel.: 0821/742195  
 e-mail: mika@m-i-k-a.de



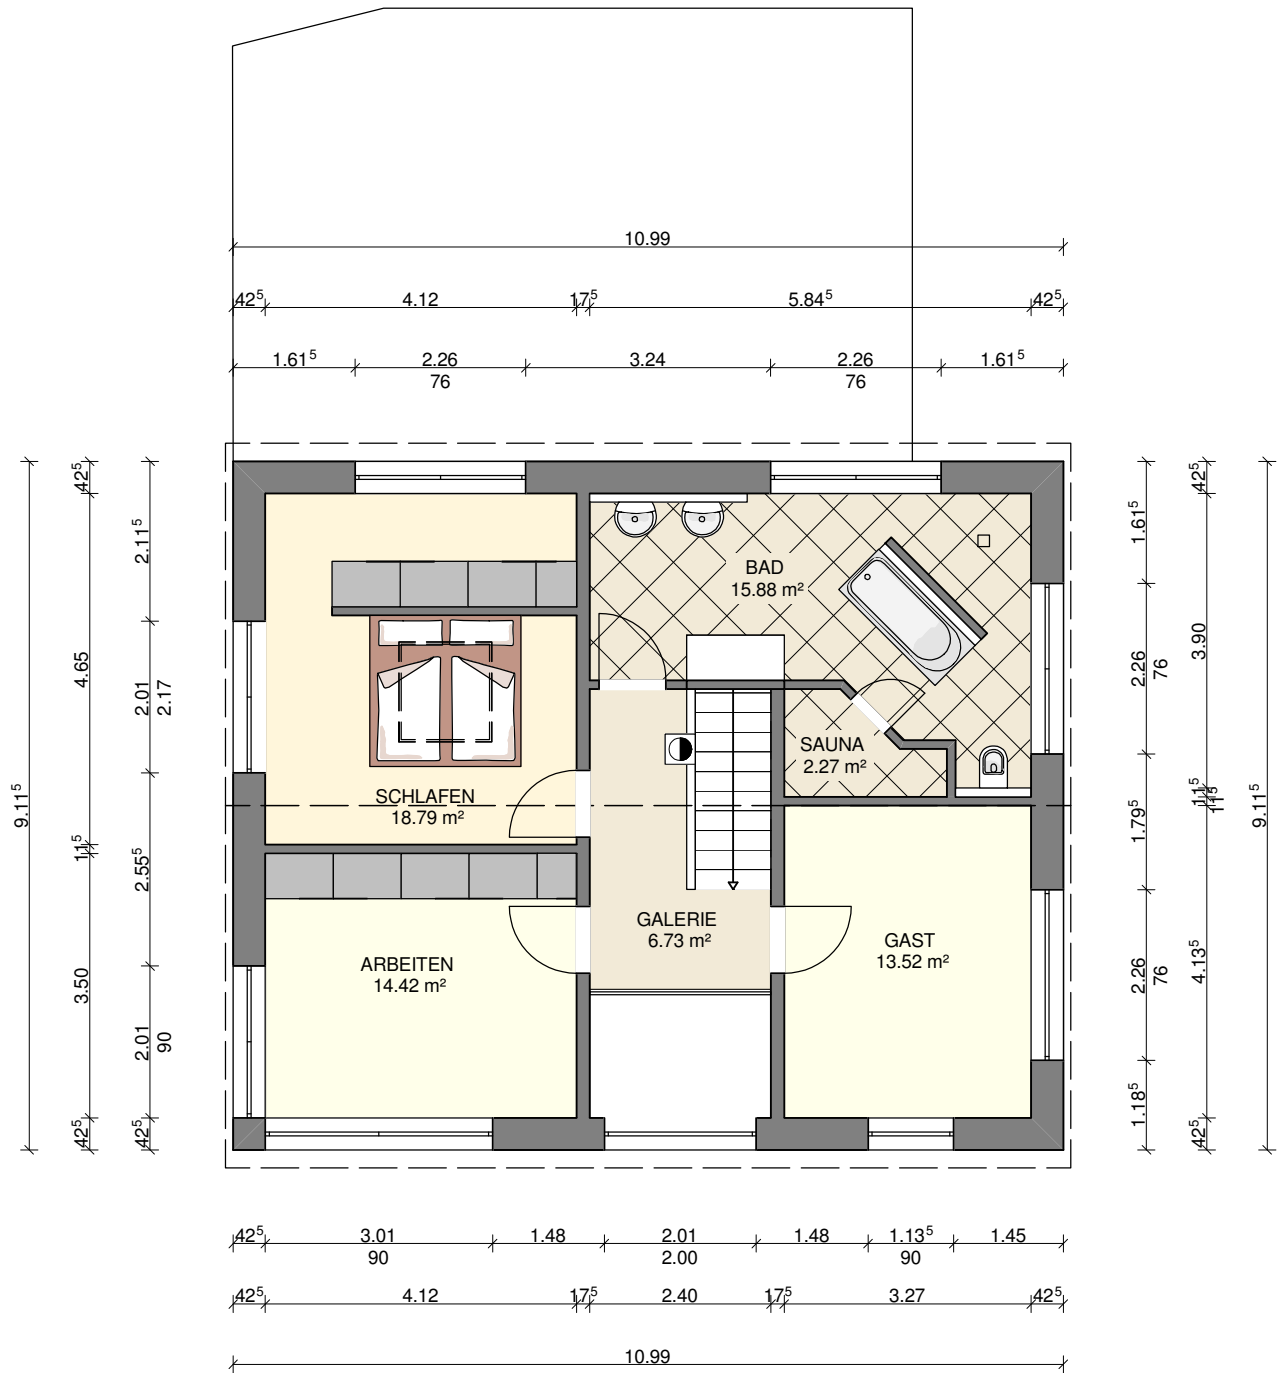


**DACHGESCHOSS**  
M 1:100

Lubor Mika  
Dipl.-Ing. Architekt  
Jenaer Straße 10  
86169 Augsburg  
Tel.: 0821/742195  
e-mail: mika@m-i-k-a.de



Dachkonstruktion lt. Statik

Dachneigung: 19.0

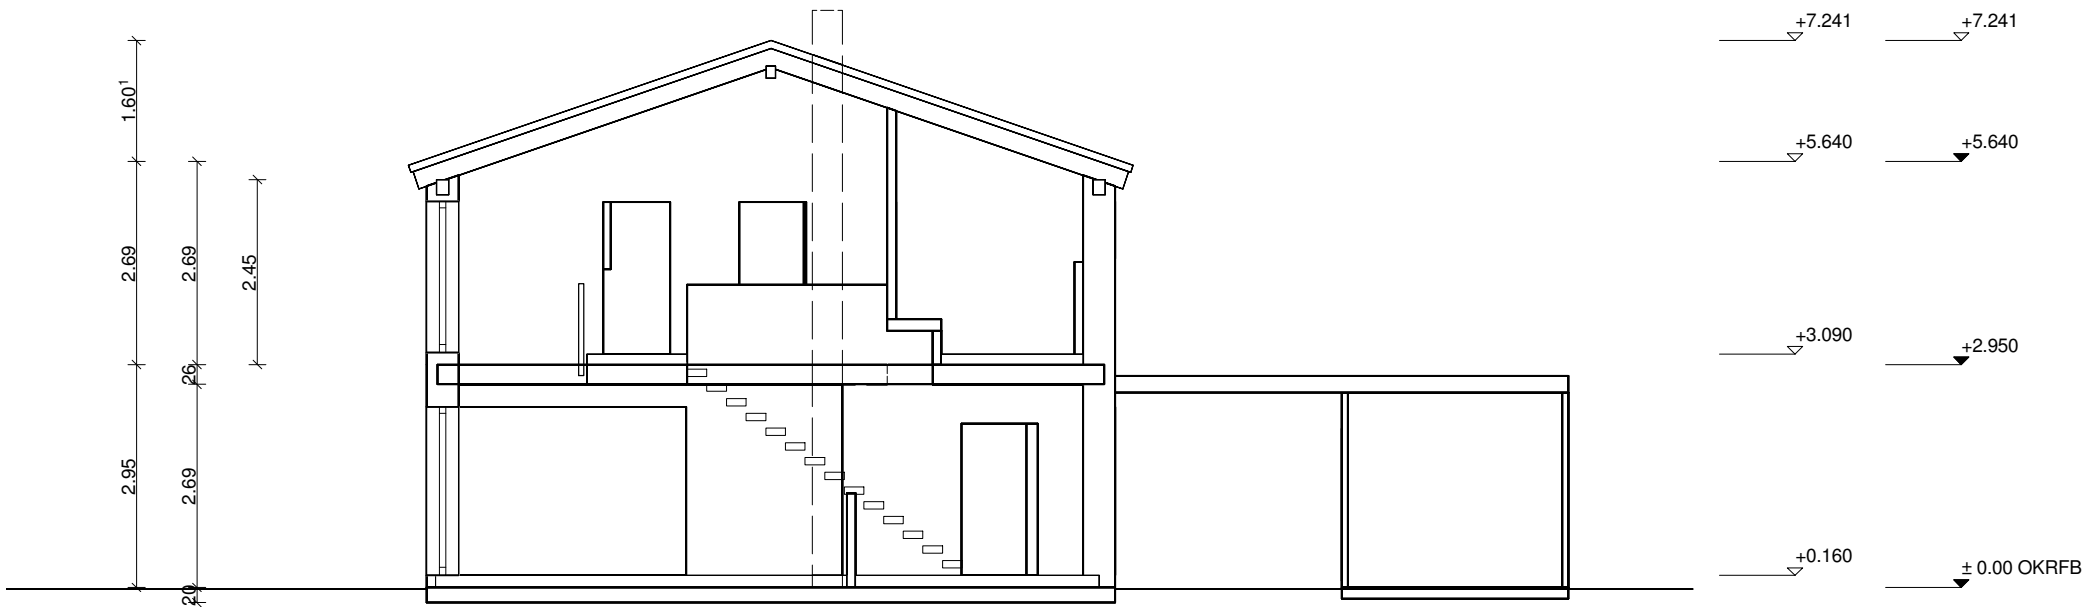

SCHNITT A-A  
M 1:100

Lubor Mika  
Dipl.-Ing. Architekt  
Jenaer Straße 10  
86169 Augsburg  
Tel.: 0821/742195  
e-mail: mika@m-i-k-a.de

